




ACCOMMODATION SCHEDULE

AFFORDABLE					
HouseType	Storey	Bed	No	%	
Aparts B2 GF	Apt	2	25/30	4	
Aparts B2 FF/SF	Apt	3	25/40	8	
Darland	End	2	25/30	4	52%
Hydrangea	Mid	2	25/30	3	
Fulmer	End	2	25/40	6	
Jackdaw	End	2	30/40	12	37%
Egret	End	2	30/40	4	
Elder	End	2	40/60	6	12%
TOTAL	End	2	40/60	52	100%
FREESALE					
HouseType	Storey	Bed	No	%	
Aparts B1	Apt	3	25/40	12	
Darland	End	2	25/30	22	27%
Fulmer	End	2	25/40	0	
Jackdaw	End	2	30/40	14	
Egret	End	2	30/50	12	34%
Nightingale	Det	2	30/50	3	
Kingfisher	Det	2	30/50	13	
Elder	End	2	40/60	2	
Redstart	Det	2	40/60	11	
Plover	Det	2	40/60	13	
Starling	Det	2	40/60	5	39%
Beckwith	Det	2	40/60	3	
Sandpiper	Det	2	40/60	14	
Waxwing	Det	2	50/70	3	
TOTAL	End	2	50/70	132	100%
CONVERSIONS OF EXISTING PROPERTIES					
AFFORDABLE					
KENSINGTON HOUSE					
Apartment 1	APT	2	1	1	
Apartment 2	APT	2	1	1	
Apartment 3	APT	2	1	1	
Apartment 4	APT	2	1	1	100%
Apartment 5	APT	2	1	1	
Apartment 6	APT	2	1	1	
Apartment 7	APT	2	1	1	
Apartment 8	APT	2	1	1	
TOTAL	APT	2	1	1	100%
FREESALE					
HEADMASTERS HOUSE					
Apartment 1	APT	2	1	1	
Apartment 2	APT	2	1	1	
Apartment 3	APT	2	1	1	100%
Apartment 4	APT	2	1	1	
Apartment 5	APT	2	1	1	
Apartment 6	APT	2	1	1	
TOTAL	APT	2	1	1	100%
North Lodge	Det	2	2	1	50%
The Library	Det	2	3	1	50%
TOTAL	Det	2	2	1	50%
SITE TOTAL AFFORDABLE					60
SITE TOTAL FREESALE					140
SITE TOTAL					200

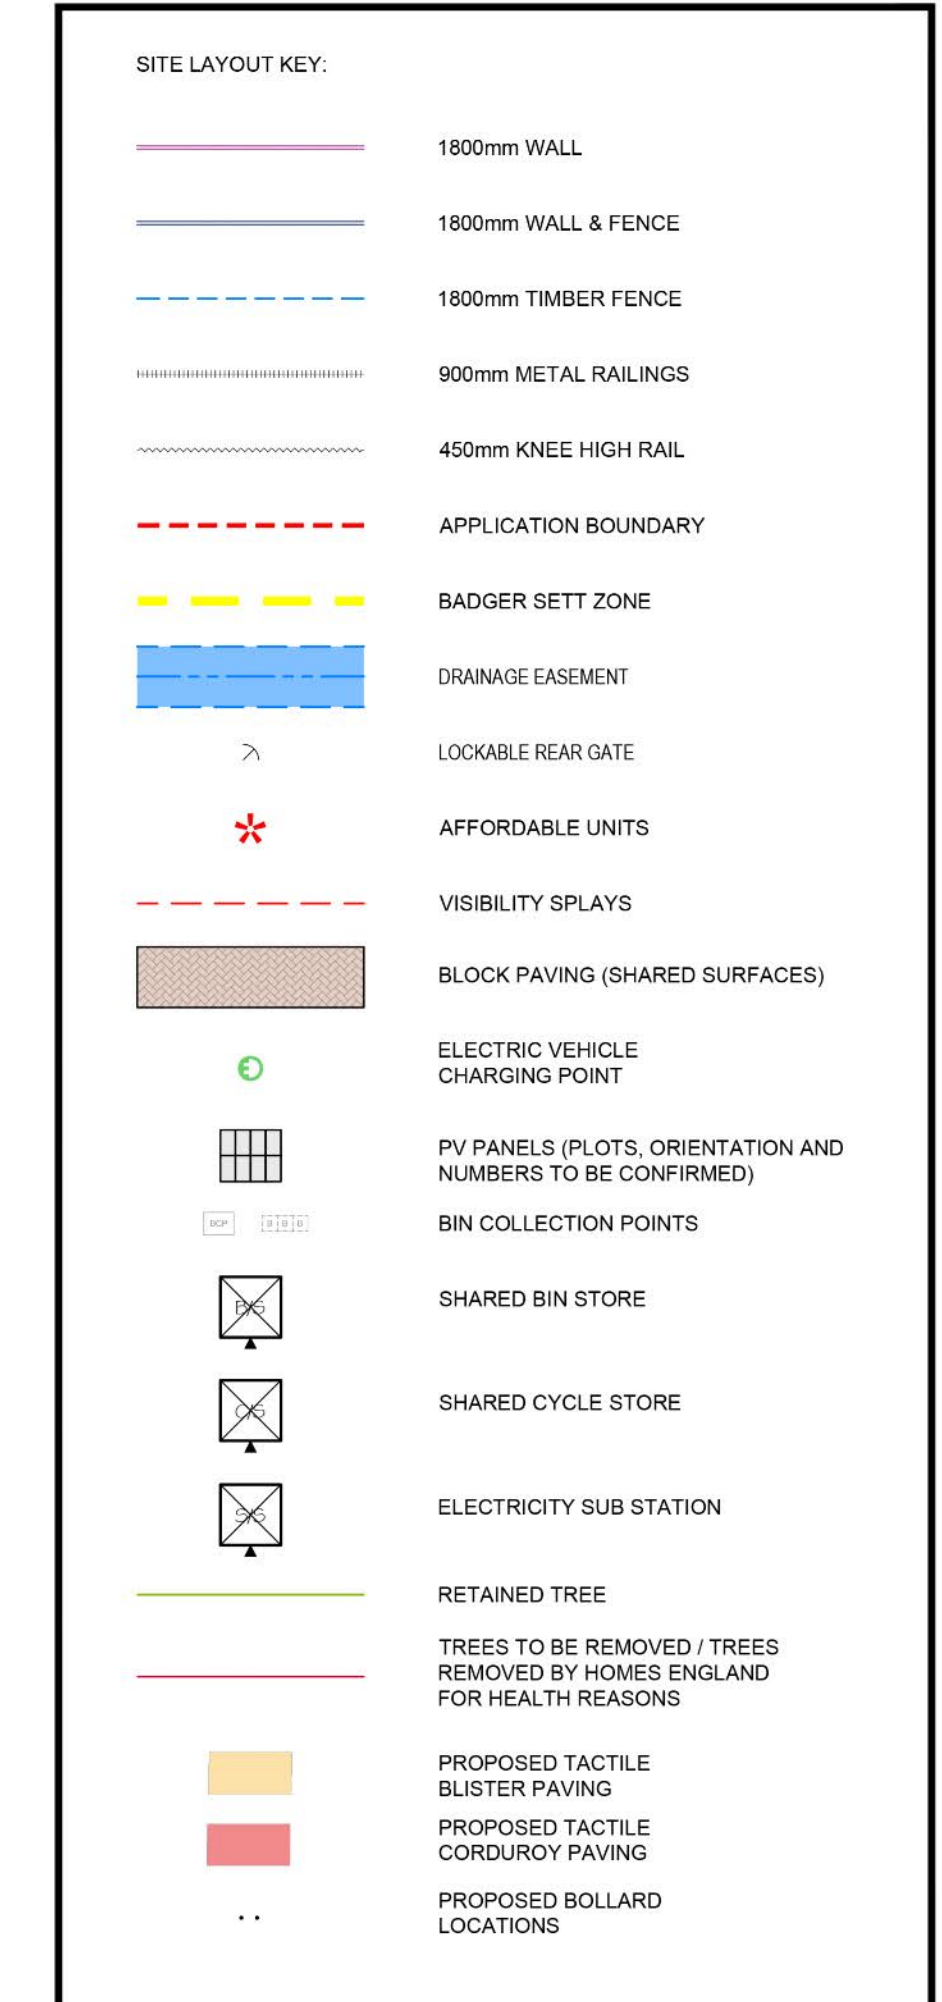

- N/17/01/24 (SITE LAYOUT UPDATED TO REFLECT BOUNDARY TREATMENTS PLAN, PLODGEAN CROSSING SHOWN TO YEW TREE LANE)
- M/17/01/24 (SITE ENTRANCE VISIBILITY SPLAY NOTES AND ASSESSMENT)
- U/15/01/24 (SITE LAYOUT UPDATED TO PROVIDE ADDITIONAL LANDSCAPING AND NOTES RELATING TO FORWARD VISIBILITY)
- K/20/12/23 (SITE LAYOUT UPDATED IN LINE WITH CLIENTS COMMENTS)
- J/18/12/23 (LAYOUT UPDATED FOLLOWING HIGHWAY COMMENTS: AFFORDABLE LHM UPDATED AS PER CLIENTS INSTRUCTION LANDSCAPING ADDED)
- I/20/11/23 (PLOTS 175-176 TO FREESALE, PLOTS 124-125 TO AFFORDABLE AS PER CLIENTS INSTRUCTIONS)
- G/14/11/23 (APARTMENT B1 FOOTPRINT UPDATED AS PER CLIENTS INSTRUCTION)
- H/11/11/23 (BOUNDARY TREATMENTS TO FRONT OF PLOTS 103 AND 104 AS REQUESTED AS PER CLIENTS INSTRUCTION)
- F/13/11/23 (LAYOUT UPDATED IN LINE WITH CLIENTS COMMENTS)
- E/09/11/23 (LAYOUT UPDATED TO SHOW AFFORDABLE UNITS, PLOTS 12 & 112 SHOWN WITH INCREASES)
- D/01/11/23 (LAYOUT UPDATED WITH NEW HOUSE TYPE FOOTPRINTS AS PER CLIENTS INSTRUCTIONS)
- C/04/10/23 (PLOTS 1 & 2 AS 4 & 6 AS MARKED IN LINE WITH CLIENTS COMMENTS)
- B/03/10/23 (ASBP LOCATIONS AND PLOTS 106 - 110 UPDATED IN LINE WITH CLIENTS COMMENTS)
- A/28/09/23 (LAYOUT UPDATED IN LINE WITH CLIENTS COMMENTS)



CLIENT: VISTRY YORKSHIRE
 DRAWING NUMBER: 23 56663 01N
 PROJECT: YEW TREE LANE, HARROGATE
 SCALE @ A0: 1:500
 DRAWING: SITE LAYOUT
 DATE: AUG 23
 CHECKED: AUG 23
 DATE: AUG 23