


DRAWING NOTE:
Sheds providing secure and covered cycle storage can be located in gardens where necessary.

- KEY:**
- 1800mm BRICK WALL & FENCE
 - - - 1800mm TIMBER FENCE
 - · - 1200mm TIMBER FENCE WITH 300mm TRELLIS
 - * SOCIAL RENT
 - * SHARED OWNERSHIP

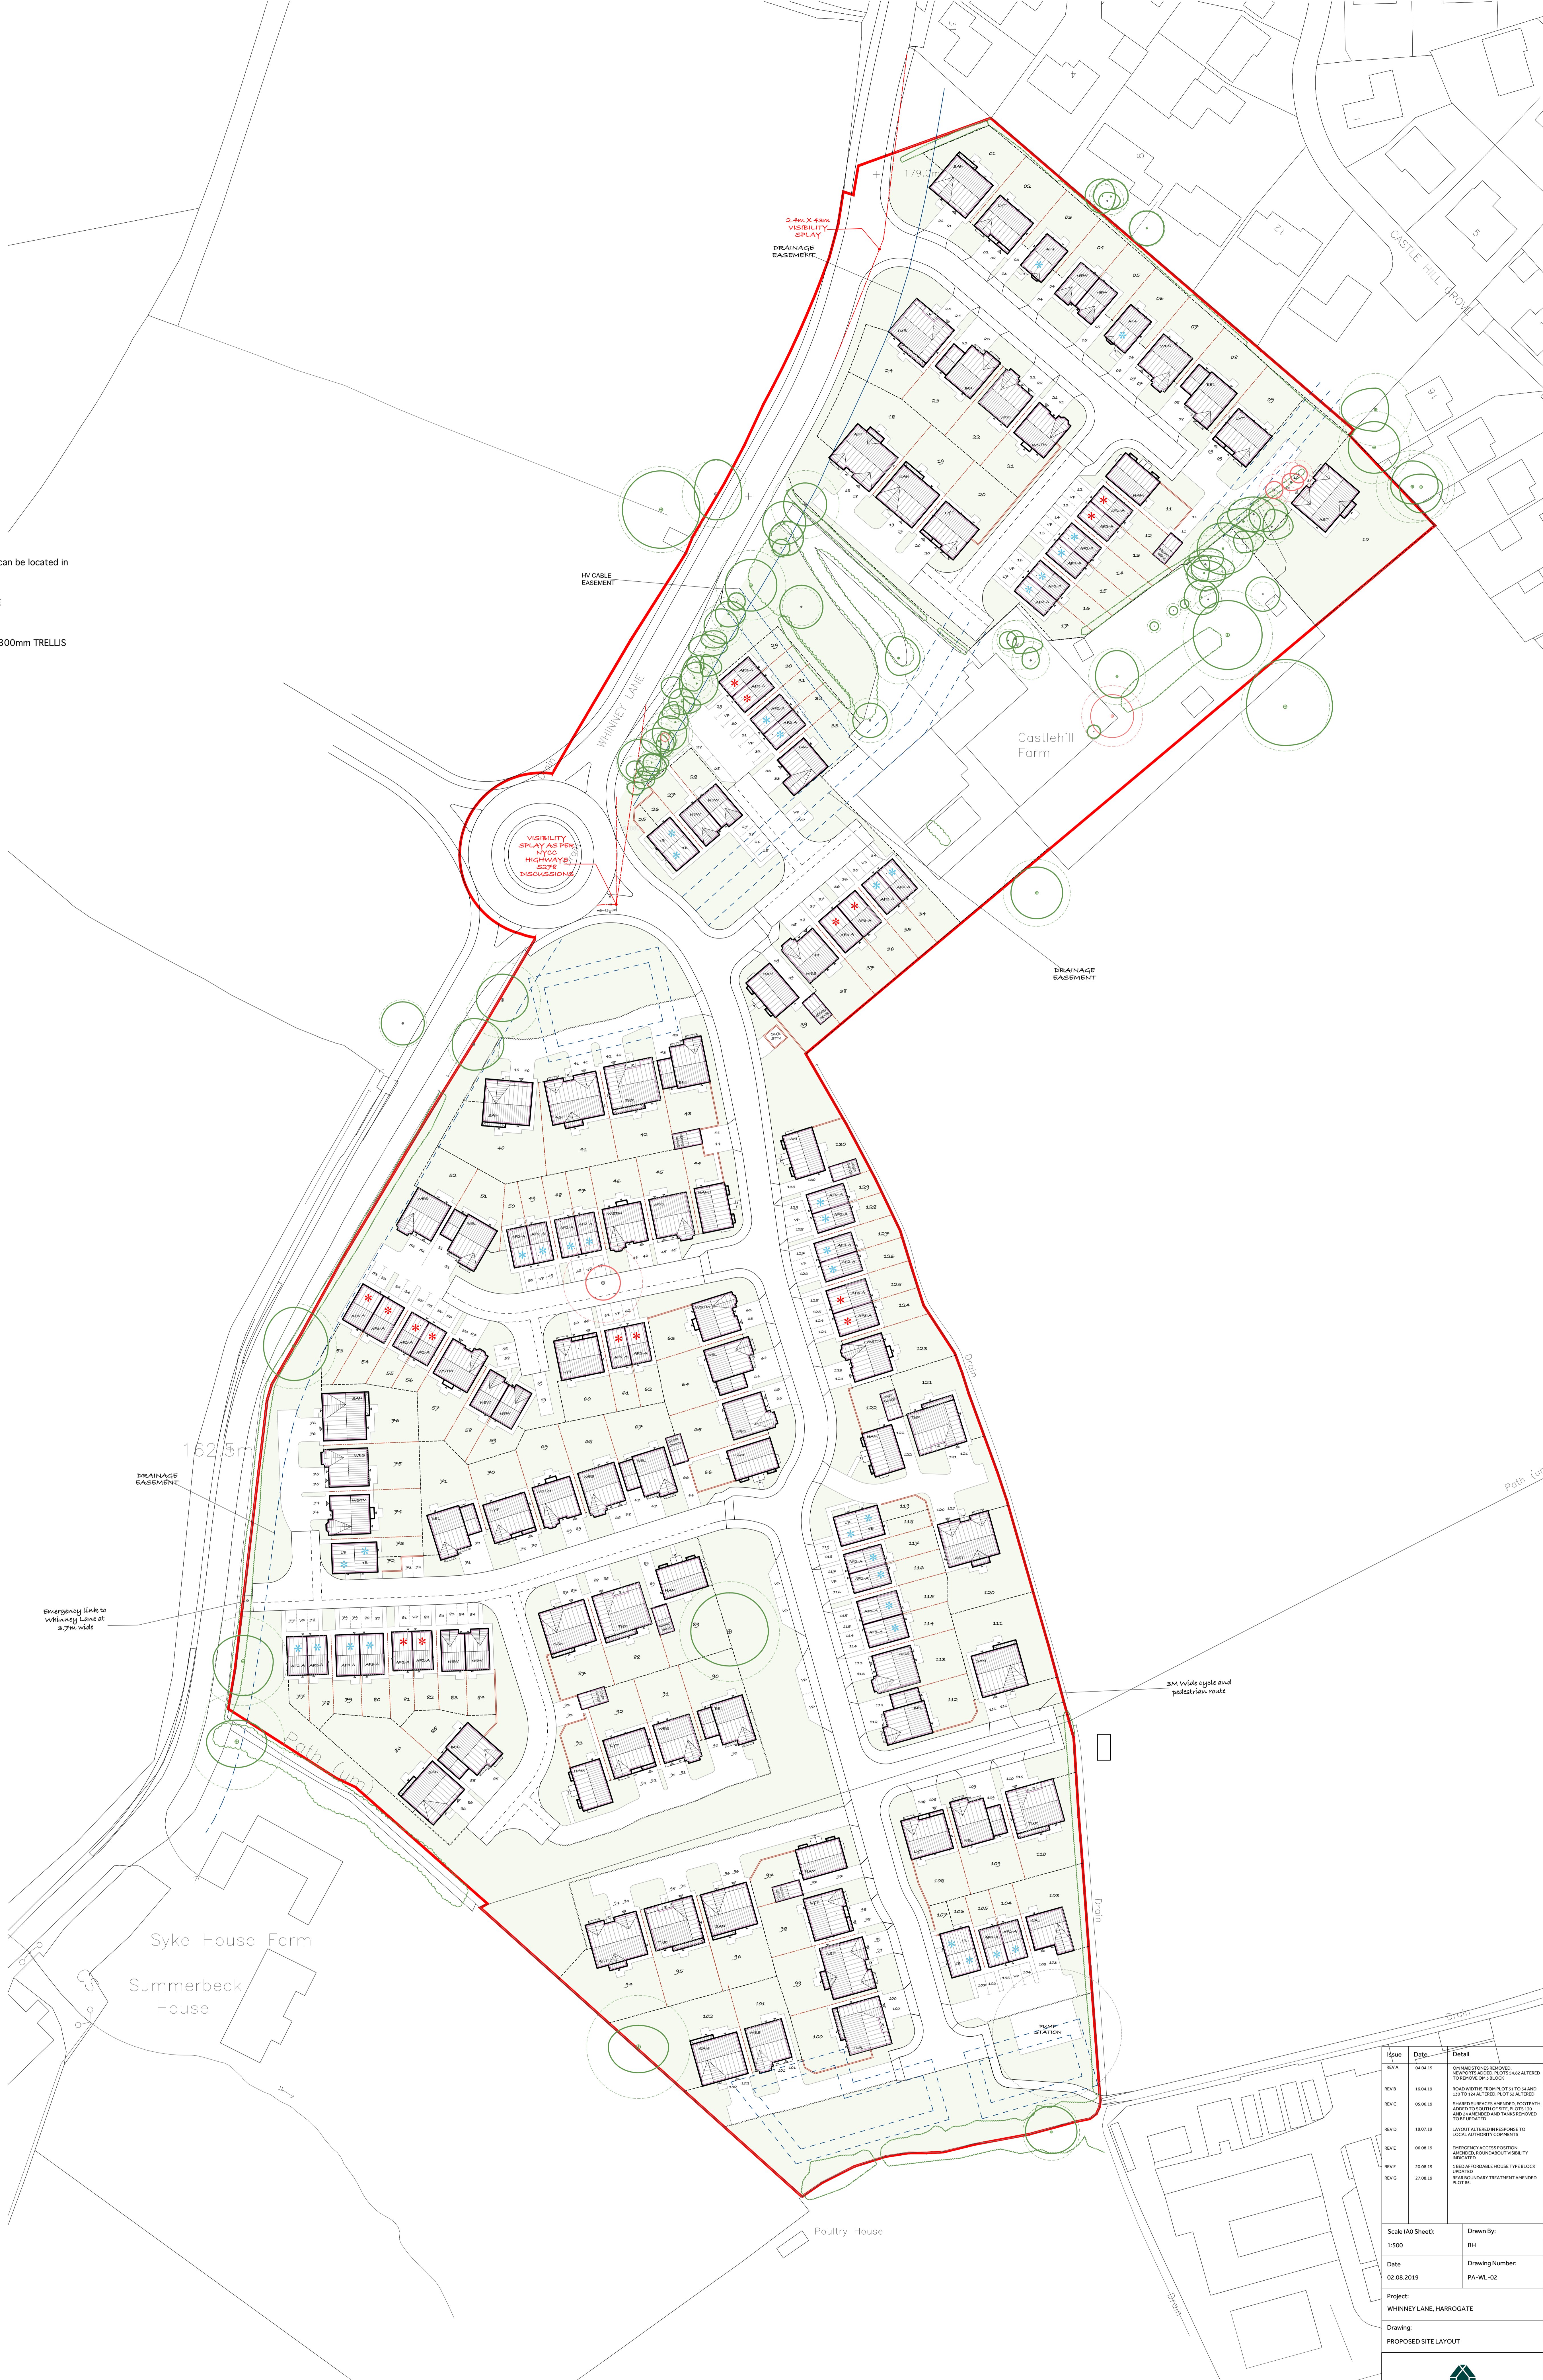

Rev	Date	Detail
REV D	16.07.19	LAYOUT ALTERED IN RESPONSE TO LOCAL AUTHORITY COMMENTS

Scale (A0 Sheet):	1:500	Drawn By:	BH
Date:	02.08.2019	Drawing Number:	PA-WL-02
Project:	WHINNEY LANE, HARROGATE		
Drawing:	PROPOSED SITE LAYOUT		

STONEBRIDGE	
FEATHERBANK COURT, HORNSFORTH, LEEDS, LS18 4DF 0113 357 1100 WWW.STONEBRIDGEHOMES.CO.UK	
<small>The Design & Data indicated on this drawing is the property of Stonebridge Homes Ltd and shall not be copied under any circumstances</small>	

